


PLOT DATE: 8/19/2016 6:00:14 PM


PLOT SCALE: Douglas G. Green

FILE PATH AND NAME: \\MCOX\Redirection\Folders\wzomora\My Documents\KING STREET MAIN BUILDING\_wzomora.rvt

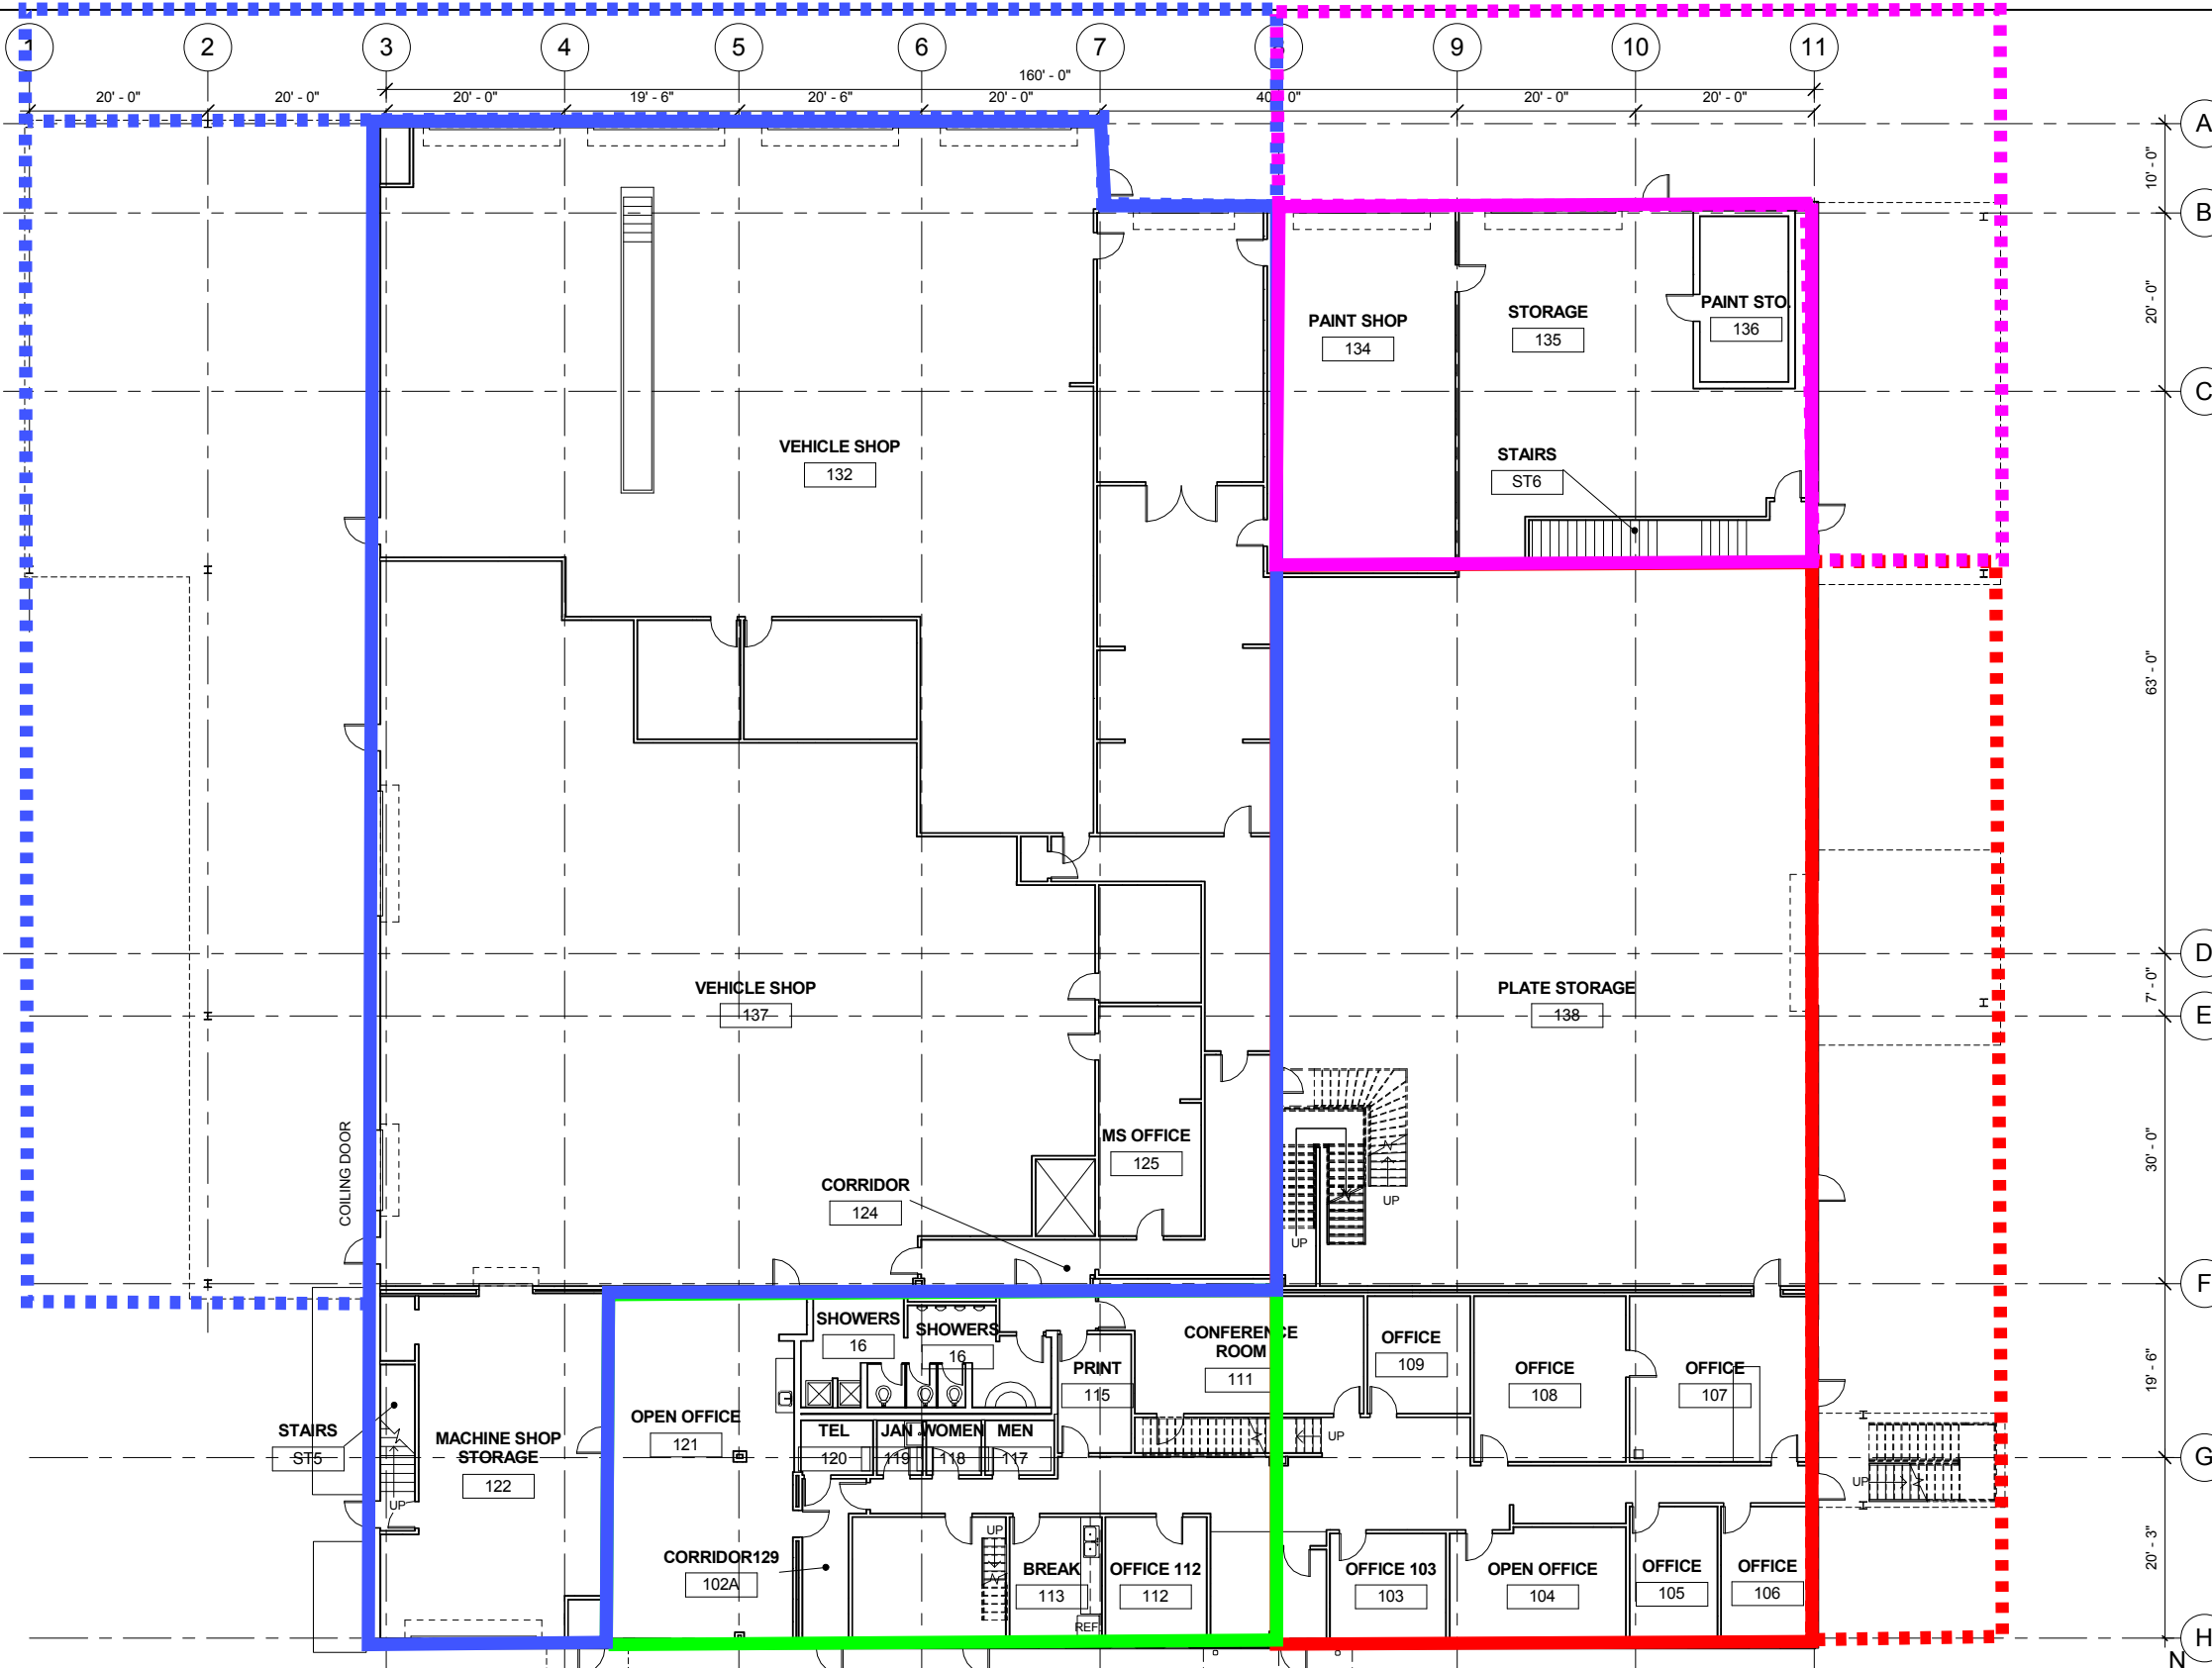

- Common Area
- Warehouse
- - - Warehouse Expansion
- Shop
- - - Shop Expansion
- B&G
- - - B&G Expansion

**1 EXISTING FLOOR PLAN - LEVEL 1**  
 A-1 3/32" = 1'-0"

 

AWWU PLAN SET NO. XXXX

DESIGN DEVELOPMENT

| DATA           | DRAWN BY | CHECKED BY       | DATE | REV | DESCRIPTION | BY |
|----------------|----------|------------------|------|-----|-------------|----|
| BASE           | ---      | TELEPHONE        | ---  |     |             |    |
| TOPOGRAPHY     | ---      | ELECTRIC         | ---  |     |             |    |
| PROFILE        | ---      | CABLE TV         | ---  |     |             |    |
| SANITARY SEWER | ---      | TRAFFIC SIGNAL   | ---  |     |             |    |
| STORM SEWER    | ---      | DESIGN           | ---  |     |             |    |
| WATER          | ---      | QUANTITIES       | ---  |     |             |    |
| GAS            | ---      | MUN. FINAL CHECK | ---  |     |             |    |

**RECORD DRAWING** Note: To be filled out on original drawings upon project completion.

1. DATA PROVIDED BY: This will serve to certify that these Record Drawings are a true and accurate representation of the project as constructed.

2. DATA TRANSFERRED BY: COMPANY: DATE:

3. Based on periodic field observations by the Engineer (or an individual under his/her direct supervision), the Contractor-provided data appears to represent the project as constructed.

DATA TRANSFER CHECKED BY: COMPANY: DATE:

**REUSE OF DOCUMENTS**

THIS DOCUMENT AND THE IDEAS INCORPORATED HEREIN, AS AN INSTRUMENT OF PROFESSIONAL SERVICE, IS THE PROPERTY OF AWWU AND IS NOT TO BE USED, IN WHOLE OR IN PART, FOR ANY OTHER PROJECT WITHOUT WRITTEN AUTHORIZATION OF AWWU.



CONSULTANT SEAL



MUNICIPALITY OF ANCHORAGE  
 WATER & WASTEWATER UTILITY  
 KING STREET MAIN BUILDING UPGRADE  
 ARCHITECTURAL  
 KING STREET MAIN BUILDING  
 EXISTING FLOOR PLAN-LEVEL 1


|                       |            |            |          |
|-----------------------|------------|------------|----------|
| HORIZ SCALE: AS NOTED | 08-26-2016 | GRID: 2431 | A-1 of 5 |
| VERT SCALE: AS NOTED  |            |            |          |

PROJ. ID.: 2015022.15 SHEET

PLOT DATE: 8/19/2016 5:59:50 PM


PLOT SCALE:

FILE PATH AND NAME: \\MCGX\Redirec\folders\wzomora\My Documents\KING STREET MAIN BUILDING\wzomora.rvt


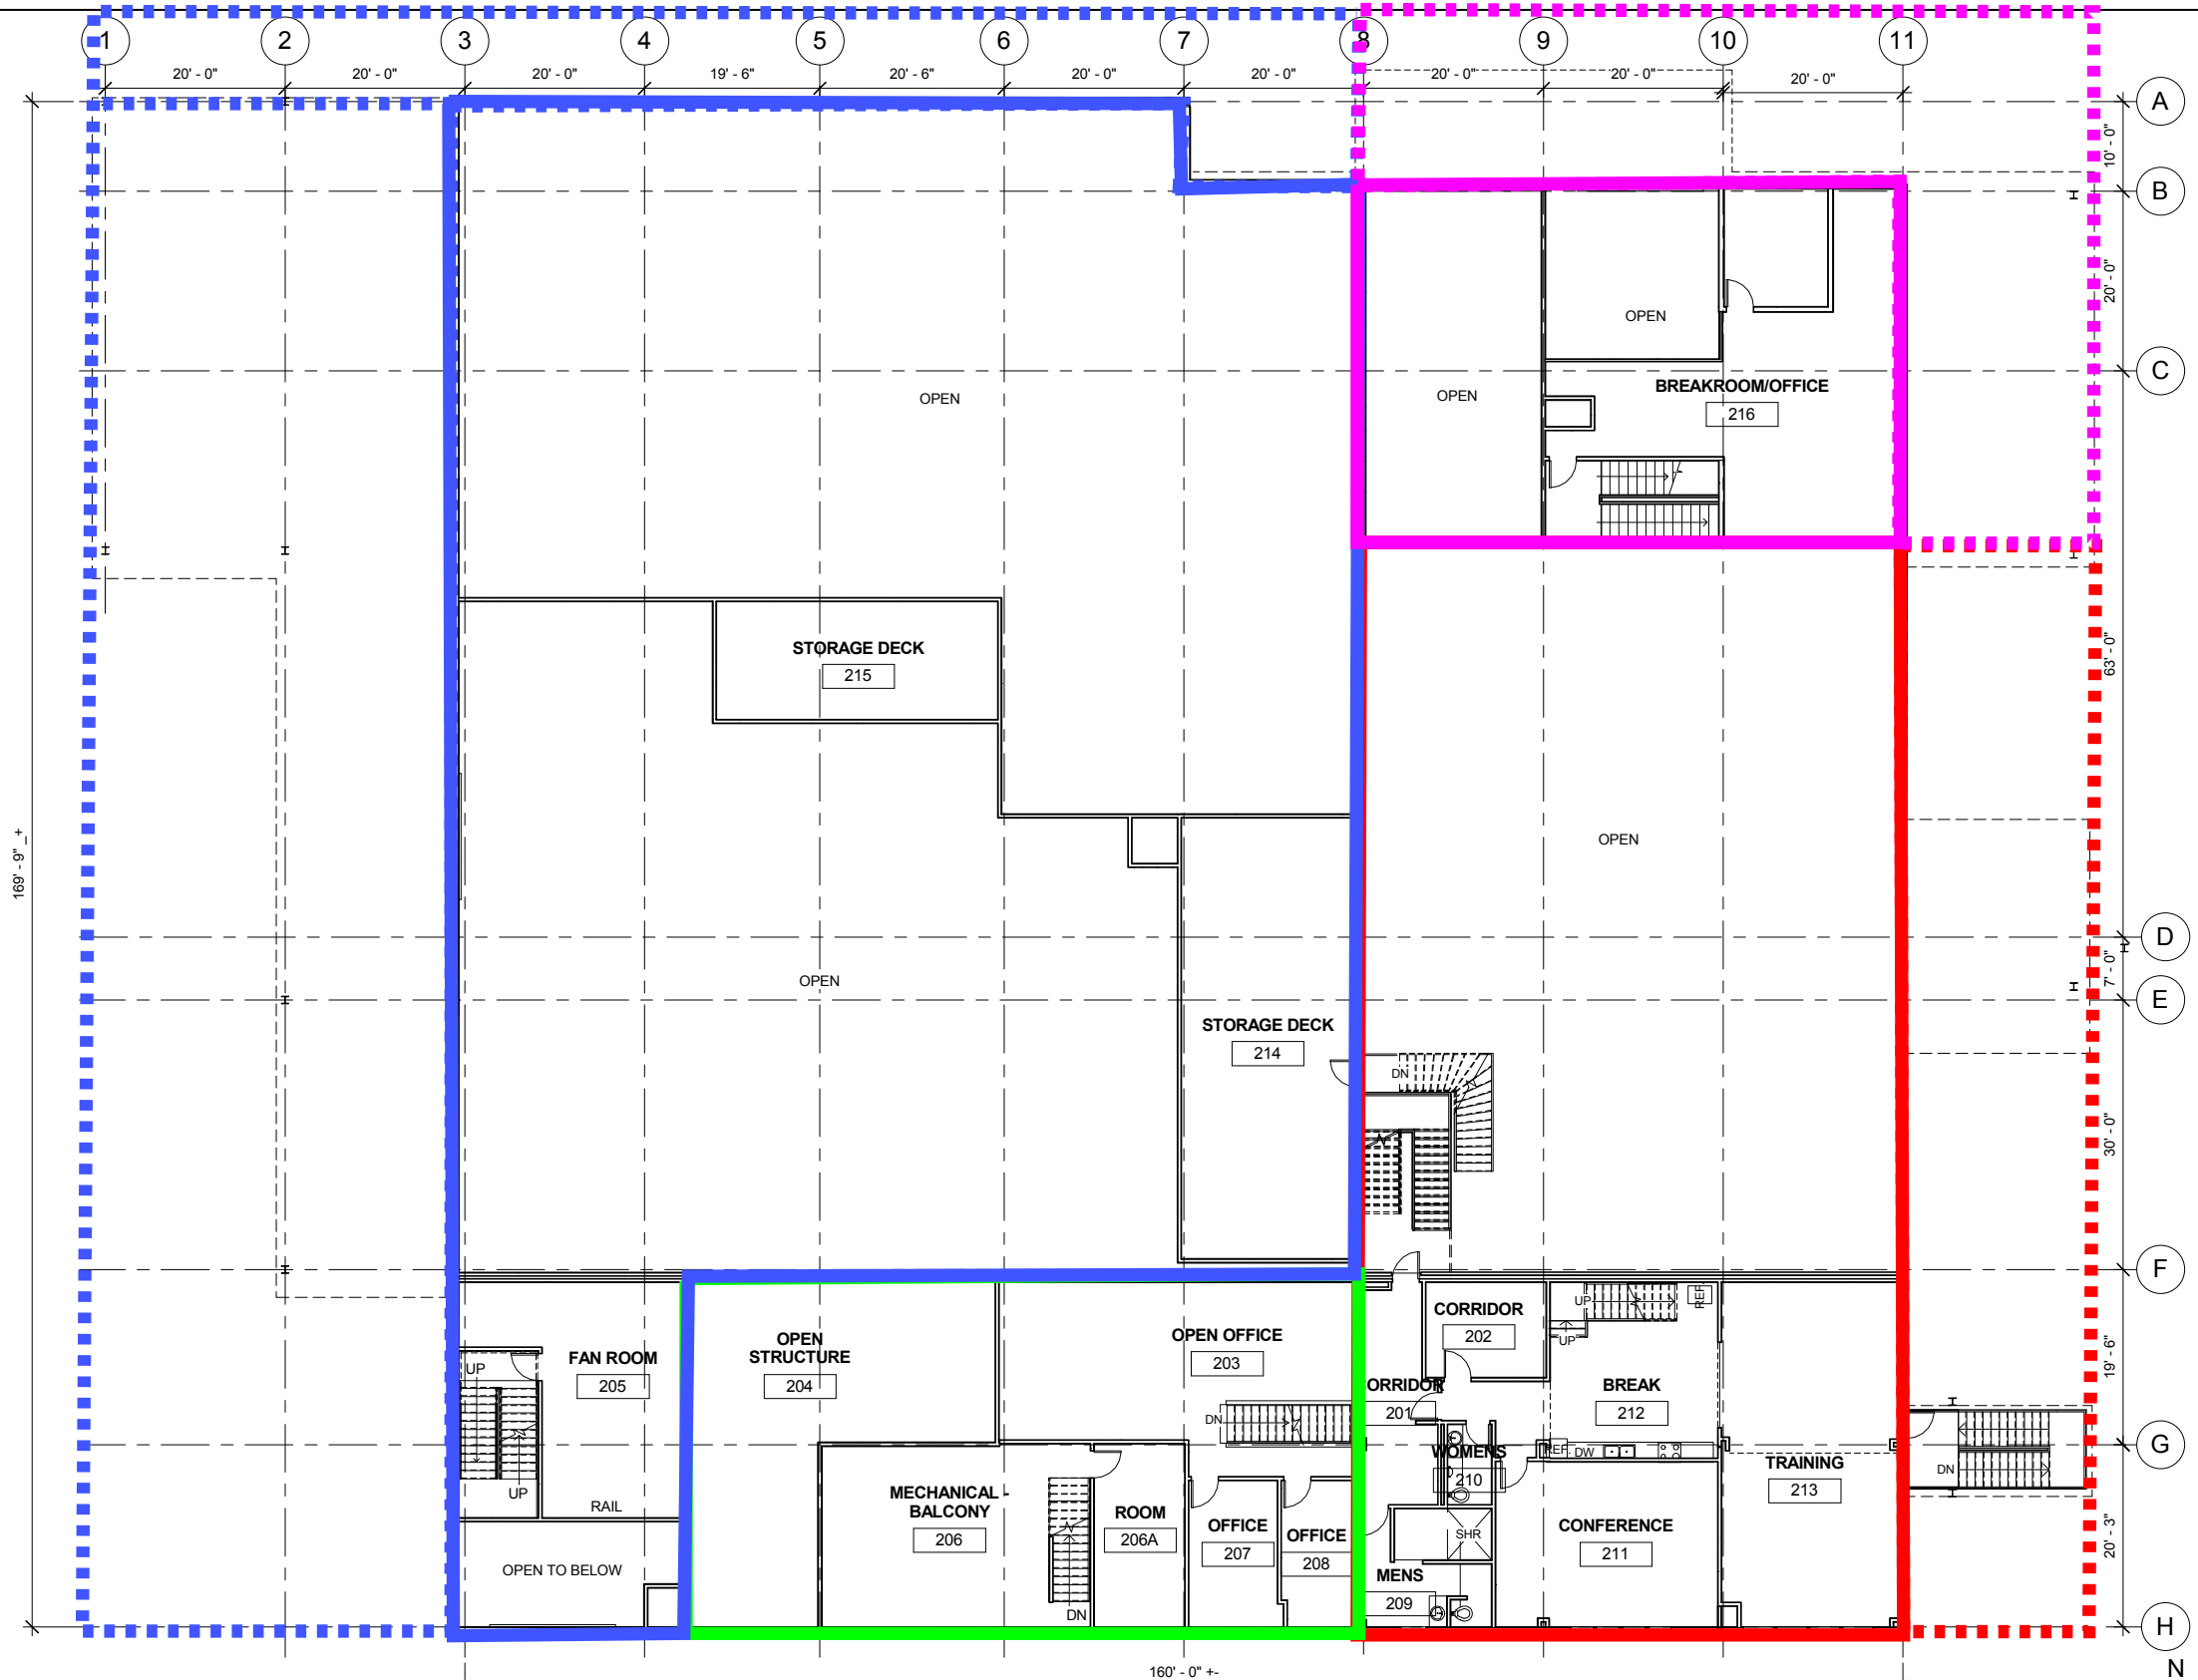


**1** EXISTING FLOOR PLAN - LEVEL 2  
A-1a 3/32" = 1'-0"

**3** NORTH FAN ROOM - LEVEL 3  
A-1a 3/32" = 1'-0"

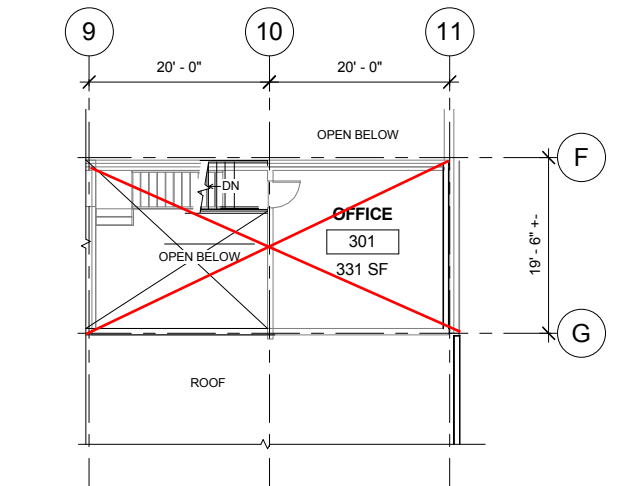

**2** MEZZANINE - LEVEL 3  
A-1a 3/32" = 1'-0"

 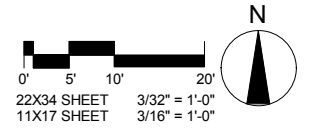

| DATA           | DATE | BY  | DESCRIPTION      |
|----------------|------|-----|------------------|
| BASE           | ---  | --- | TELEPHONE        |
| TOPOGRAPHY     | ---  | --- | ELECTRIC         |
| PROFILE        | ---  | --- | CABLE TV         |
| SANITARY SEWER | ---  | --- | TRAFFIC SIGNAL   |
| STORM SEWER    | ---  | --- | DESIGN           |
| WATER          | ---  | --- | QUANTITIES       |
| GAS            | ---  | --- | MUN. FINAL CHECK |

**RECORD DRAWING** Note: To be filled out on original drawings upon project completion.

1. DATA PROVIDED BY: This will serve to certify that these Record Drawings are a true and accurate representation of the project as constructed.

2. DATA TRANSFERRED BY: COMPANY: DATE:

3. Based on periodic field observations by the Engineer (or an individual under his/her direct supervision), the Contractor-provided data appears to represent the project as constructed.

DATA TRANSFER CHECKED BY: COMPANY: DATE:

**REUSE OF DOCUMENTS**

THIS DOCUMENT AND THE IDEAS INCORPORATED HEREIN, AS AN INSTRUMENT OF PROFESSIONAL SERVICE, IS THE PROPERTY OF AWWU AND IS NOT TO BE USED, IN WHOLE OR IN PART, FOR ANY OTHER PROJECT WITHOUT WRITTEN AUTHORIZATION OF AWWU.

**McCOOL CARLSON GREEN**  
CONSULTANT

SEAL

MUNICIPALITY OF ANCHORAGE WATER & WASTEWATER UTILITY  
KING STREET MAIN BUILDING UPGRADE ARCHITECTURAL  
KING STREET MAIN BUILDING  
EXISTING FLOOR PLAN-LEVEL 2

HORIZ SCALE: AS NOTED  
VERT SCALE: 08-26-2016  
GRID: 2431  
PROJ. ID.: 2015022.15

A-1a of 5

AWWU PLAN SET NO. XXXX

DESIGN DEVELOPMENT