


ATTACHMENT 4 - MAB FLOOR PLAN

ROOM SCHEDULE		
NUMBER	NAME	AREA
101	CORRIDOR	891 SF
102	STAFF LOUNGE	934 SF
103	OFFICE	288 SF
104	OFFICE	252 SF
105	IT	37 SF
106	OFFICE	188 SF
107	OFFICE	210 SF
108	OFFICE	256 SF
109	OFFICE	273 SF
110	MEN'S LOCKER	363 SF
111	MEN'S	234 SF
112	SHOWER	38 SF
113	WOMEN'S LOCKER	73 SF
114	JANITOR	24 SF
115	RR	126 SF
116	STORAGE	292 SF
117	MEETING	461 SF
118	ELECTRICAL	140 SF
118A	EE	48 SF
118B	MECH	92 SF
119	WARM STORAGE	10394 SF
120	PARTS	582 SF
121	CORRIDOR	103 SF
122	RR	123 SF
123	OPEN OFFICE	376 SF
124	OFFICE	231 SF
125	MAINTENANCE SHOP	6459 SF
126	LUBE	243 SF
127	ELEC	190 SF
128	MECH	142 SF
129	WELDING	318 SF
201	MECH MEZZ	1535 SF
C101	COMMS EQUIPMENT	193 SF


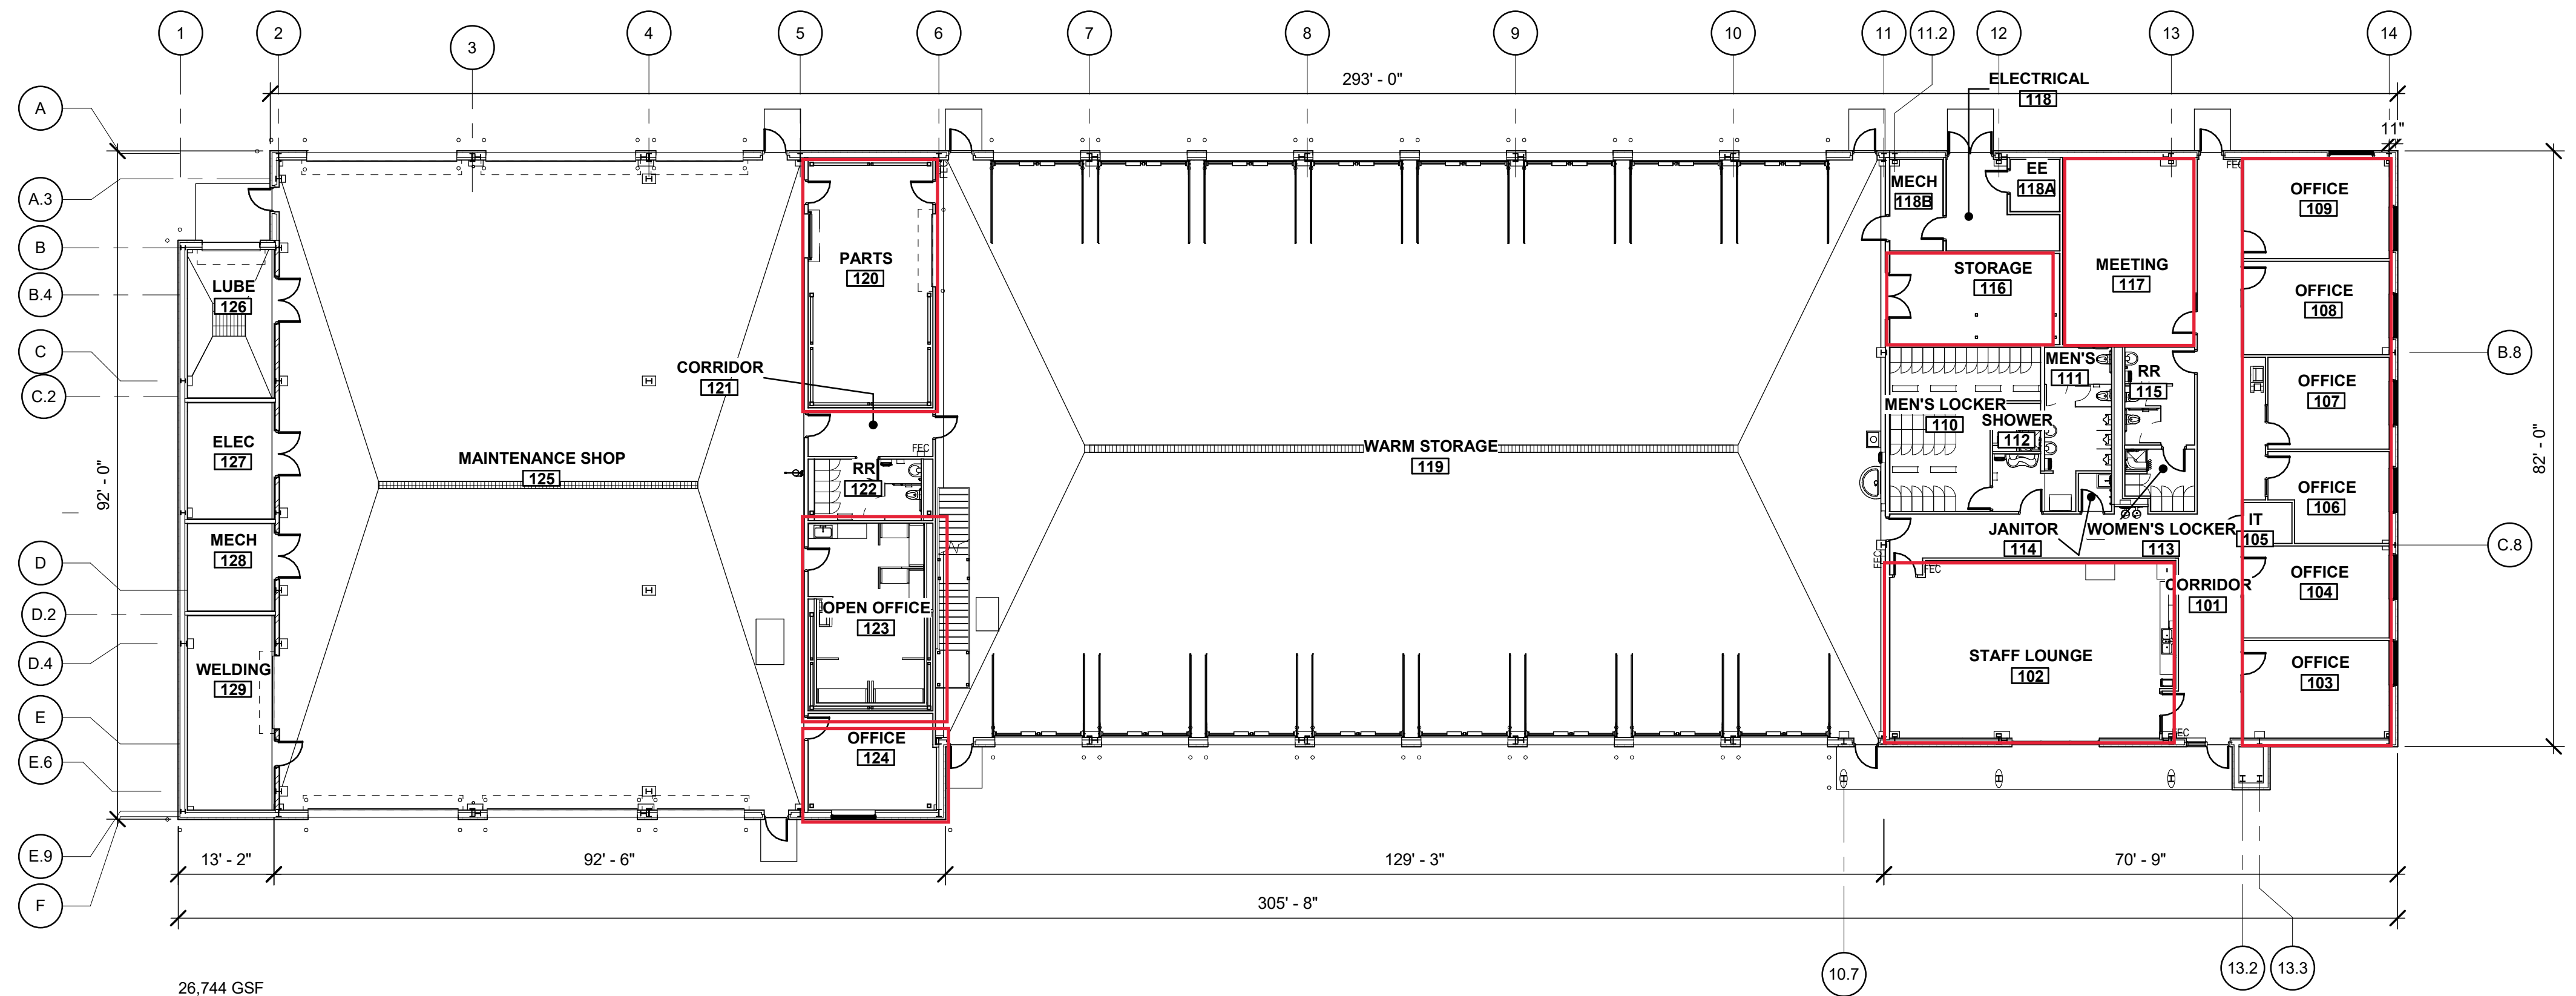


26,744 GSF

PROPOSED FLOOR PLAN

SCALE: 1/16" = 1'-0"

AREAS BOXED IN RED ARE TO BE FURNISHED PER RFP REQUIREMENTS

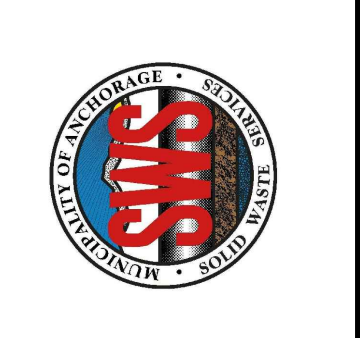
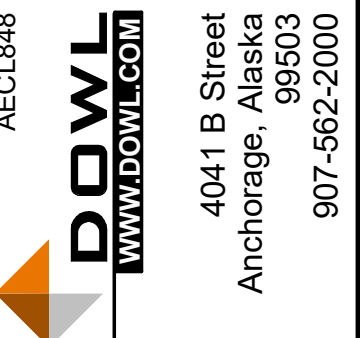


MARK	DATE	DESCRIPTION	ISSUED FOR PERMIT	BY	JOB
1	9/18/20				

MUNICIPALITY OF ANCHORAGE
SOLID WASTE SERVICES
FLOOR PLAN
COMPARISON

PROJ: 200-93602-20001
DESN: Q BIAGI
DRWN: Q BIAGI
CHKD: M. BODSKY

A-001

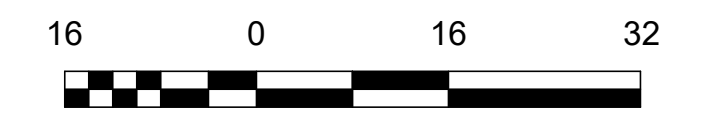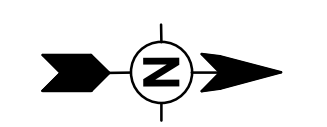

SCALE: 1/16" = 1'-0"

Bar measures 1 inch, otherwise drawing is not to scale