


MUNICIPALITY OF ANCHORAGE

PROJECT MANAGEMENT AND ENGINEERING

**WEST BLUFF DRIVE / OCEAN DOCK ROAD AREA
STORM DRAIN IMPROVEMENTS**



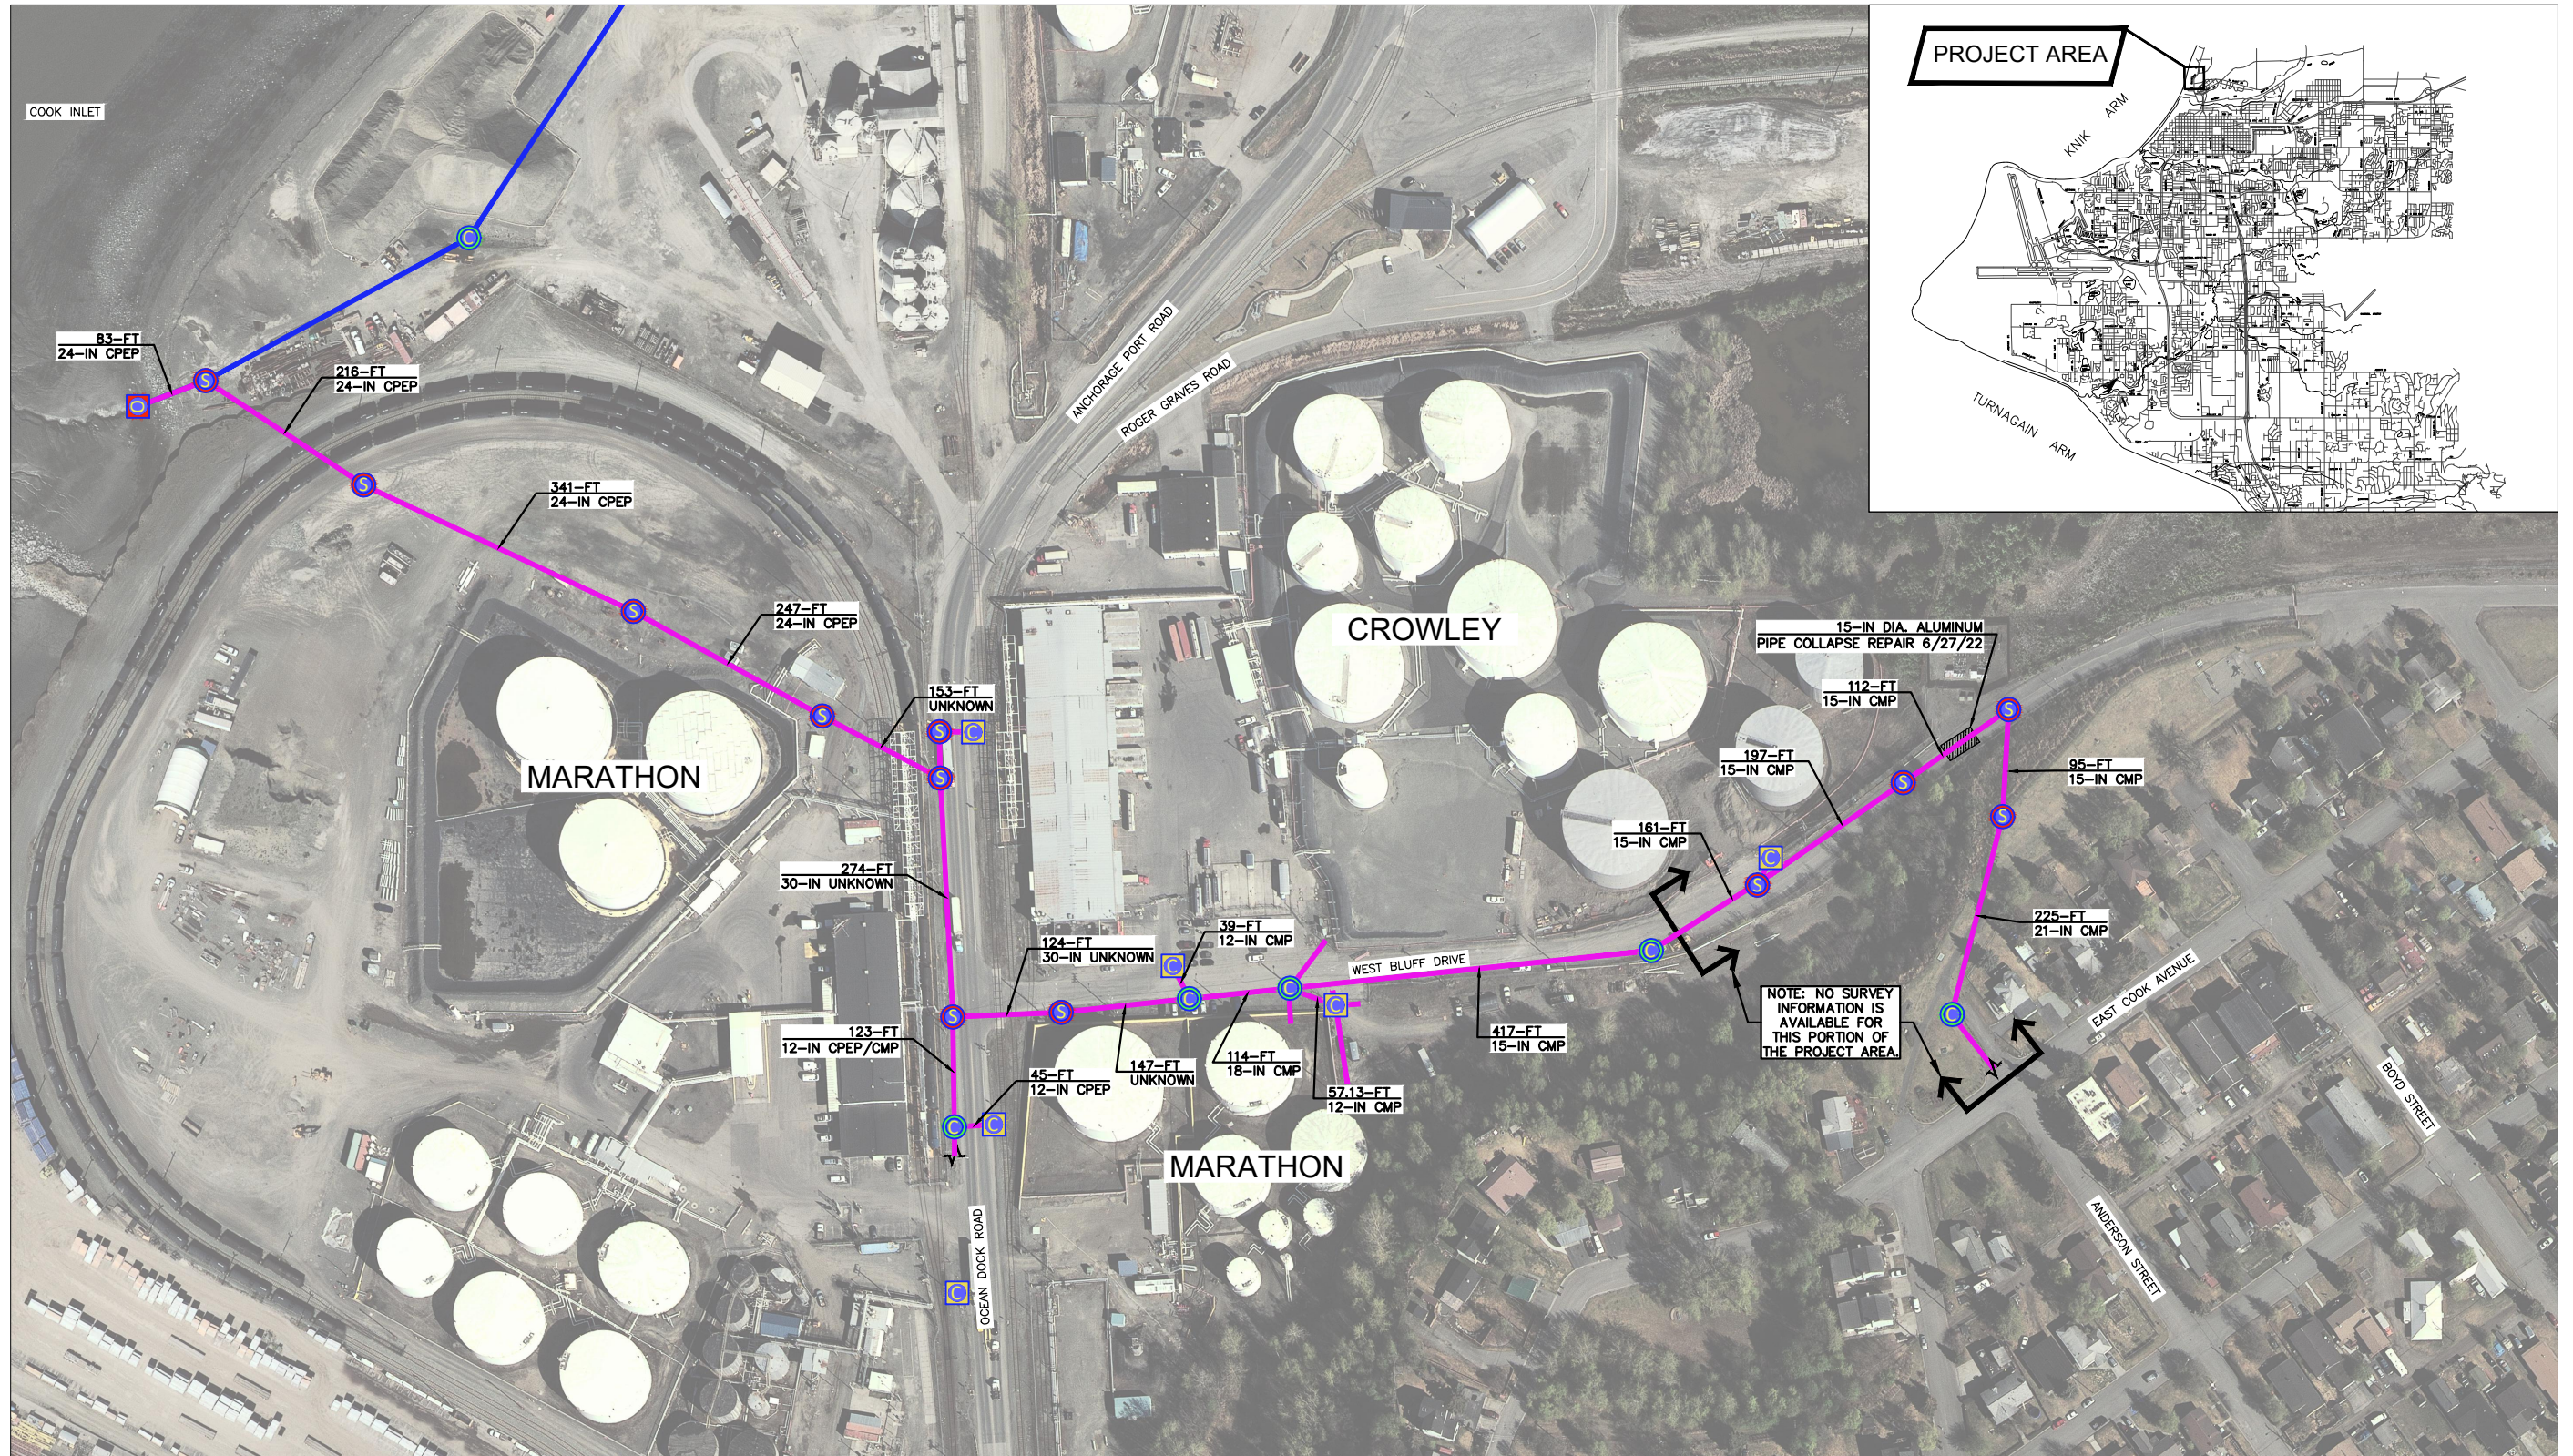

ATTACHMENT B



PROJECT LOCATION, LIMITS, & STORM SYSTEM SURVEY DATA



10/28/2022 3:18 PM By: Connie Yi Z:\PM-01\Task 130 00-02\Drawing Active\00-02_RFP_Exhibits.dwg


LEGEND

-  STORM DRAIN MANHOLE
-  CATCH BASIN MANHOLE
-  OUTFALL
-  STORM DRAIN CATCH BASIN

-  MOA STORM DRAIN SYSTEM
-  POA STORM DRAIN PIPE


ABBREVIATIONS

- CPEP CORRUGATED POLYETHYLENE PIPE
- CMP CORRUGATED METAL PIPE
- MOA MUNICIPALITY OF ANCHORAGE
- POA PORT OF ALASKA

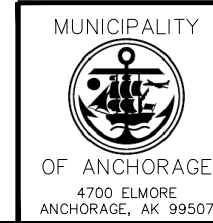

PROJECT MANAGEMENT & ENGINEERING DEPARTMENT
 STORM DRAIN SYSTEM
WEST BLUFF DRIVE / OCEAN DOCK ROAD AREA STORM DRAIN IMPROVEMENTS

SCALE: H: 1" = 100' DATE: 10/2022 GRID: SW1130 SHEET: 1 of 3

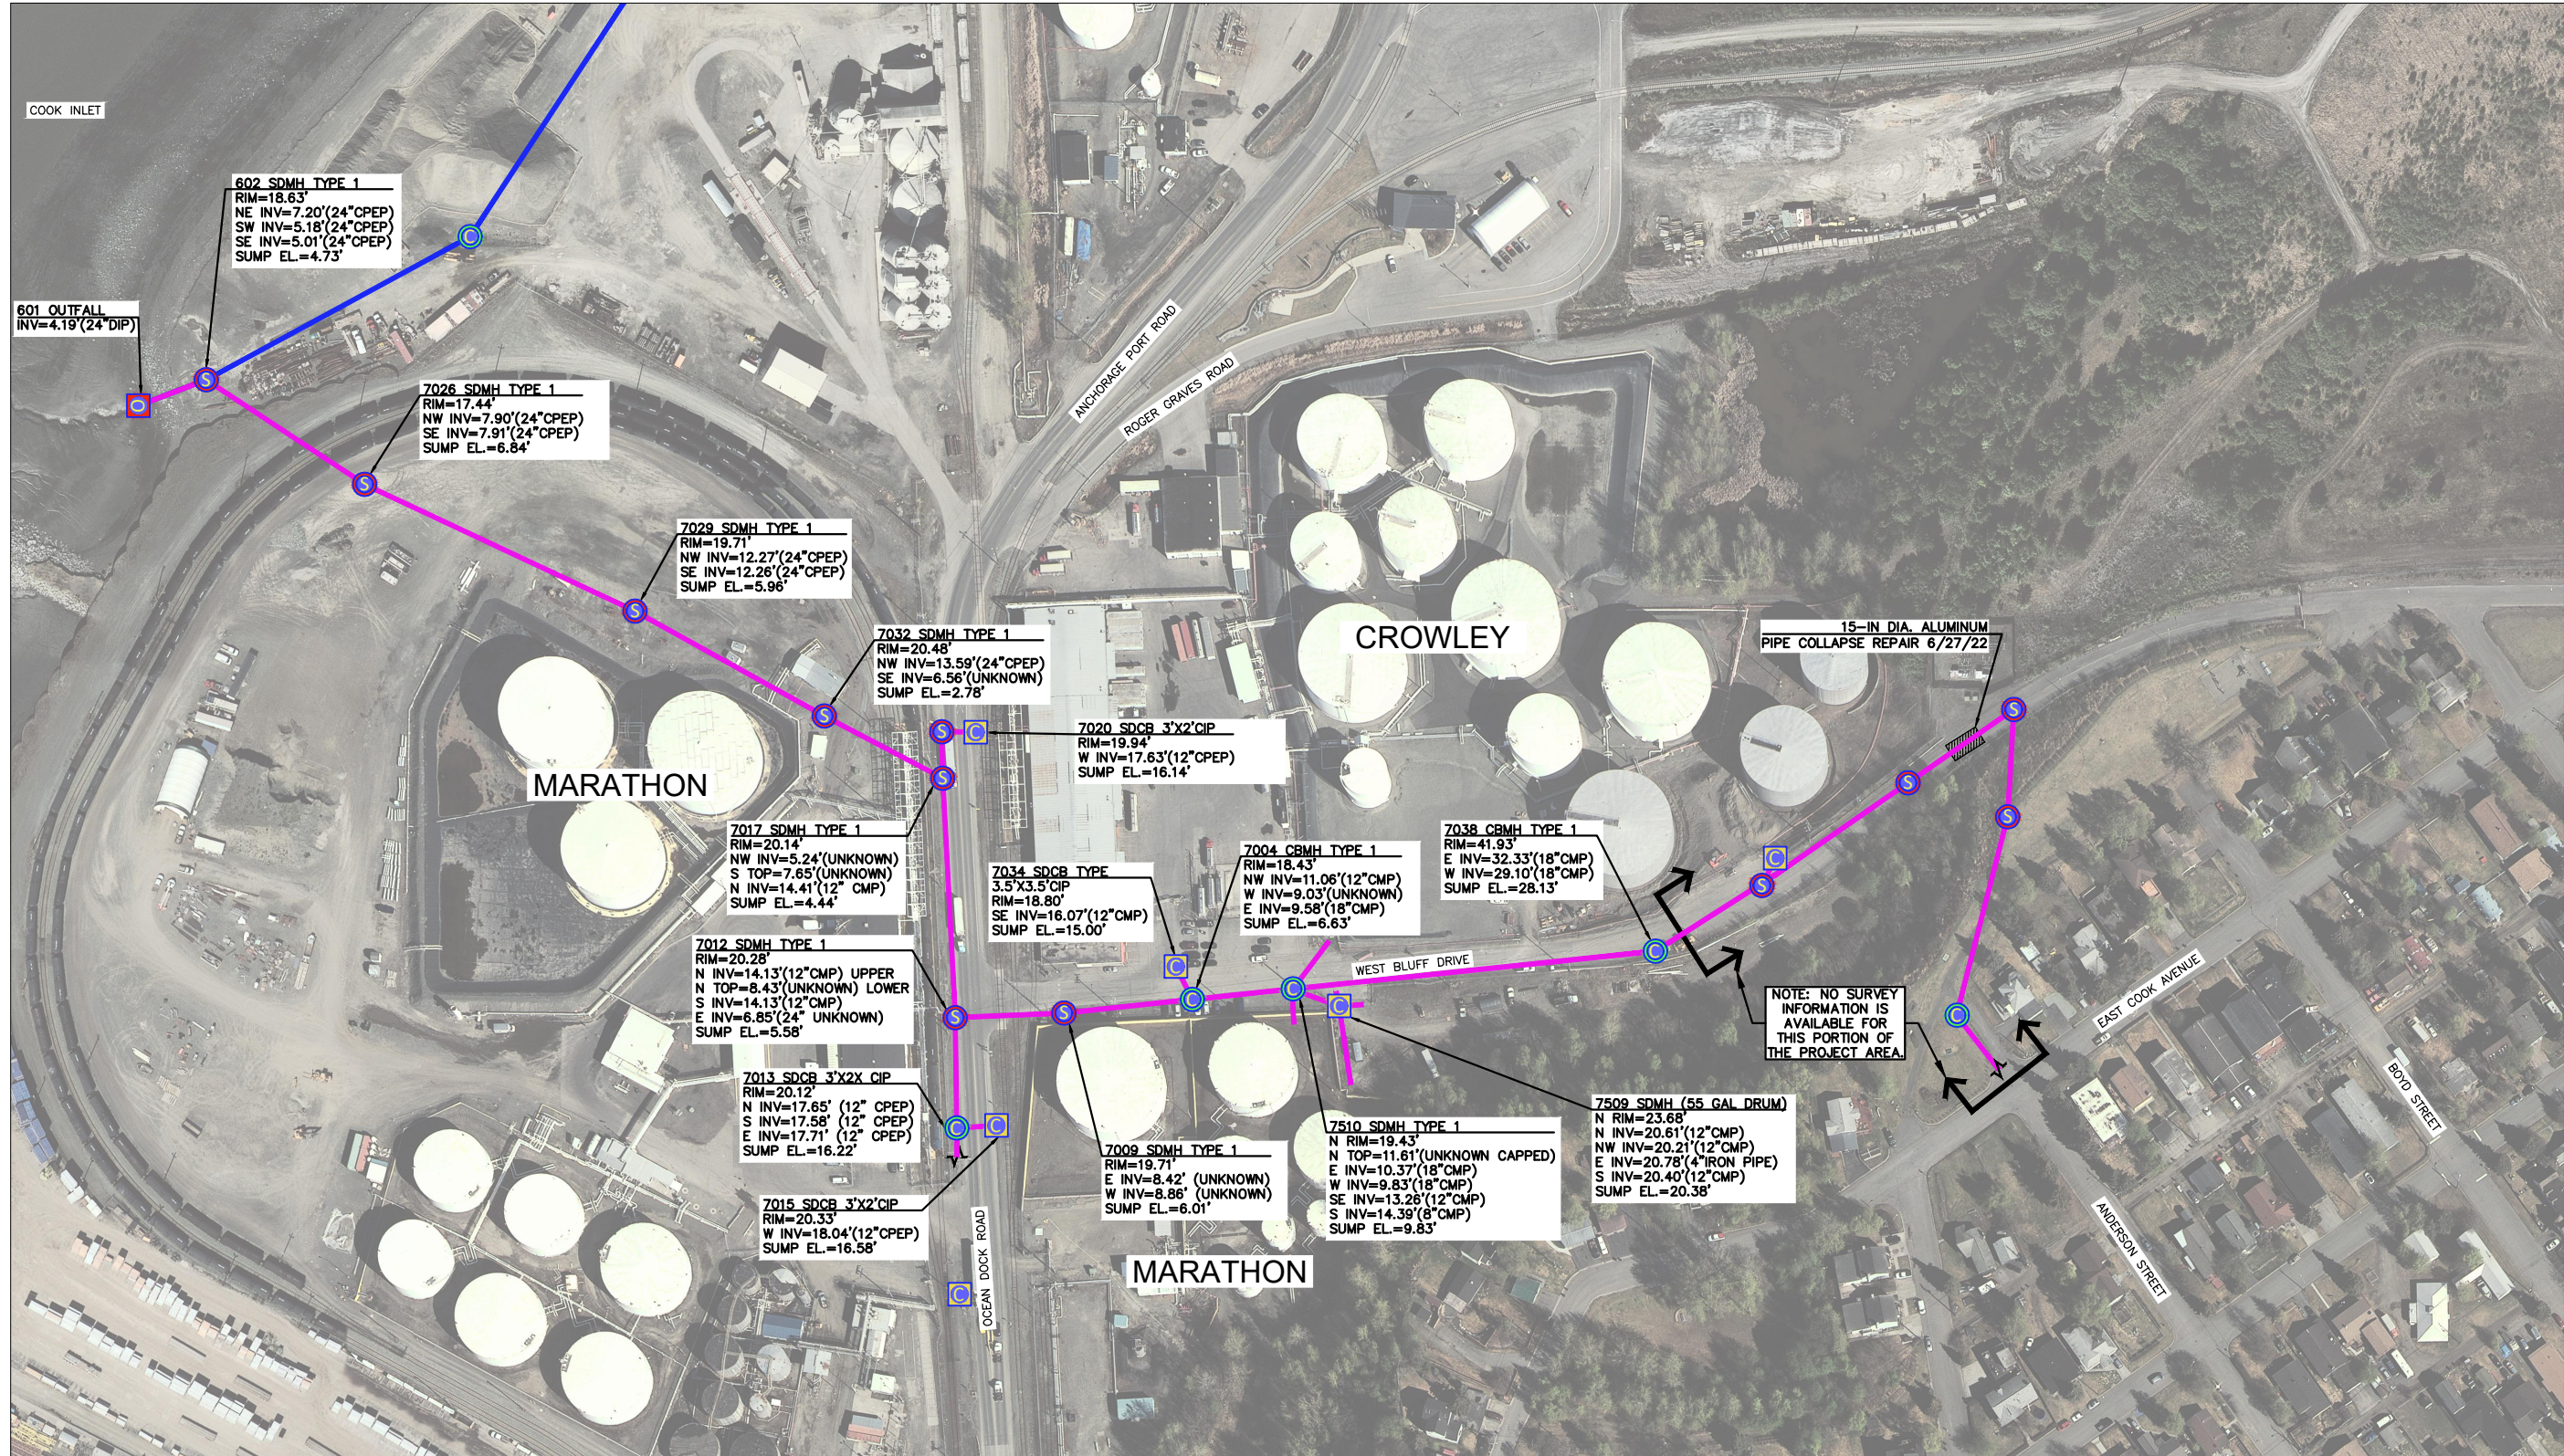

LEGEND

- STORM DRAIN MANHOLE
- CATCH BASIN MANHOLE
- OUTFALL
- STORM DRAIN CATCH BASIN

- MOA STORM DRAIN SYSTEM
- POA STORM DRAIN PIPE


ABBREVIATIONS

- CPEP CORRUGATED POLYETHYLENE PIPE
- CMP CORRUGATED METAL PIPE
- SDMH STORM DRAIN MANHOLE
- CBMH CATCH BASIN MANHOLE
- SDCB STORM DRAIN CATCH BASIN
- INV INVERT
- UKN UNKNOWN
- MOA MUNICIPALITY OF ANCHORAGE
- POA PORT OF ALASKA

<p>MUNICIPALITY OF ANCHORAGE 4700 ELMORE ANCHORAGE, AK 99507</p>	<p>PROJECT MANAGEMENT & ENGINEERING DEPARTMENT</p> <p>STORM DRAIN SYSTEM</p> <p>WEST BLUFF DRIVE / OCEAN DOCK ROAD AREA STORM DRAIN IMPROVEMENTS</p>		
	<p>SCALE: H: 1" = 100'</p>	<p>DATE: 10/2022</p>	<p>GRID: SW1130</p>

10/28/2022 3:28 PM By: Connie Yi Z:\PM-01\Task 130\00-02\Drawing Active\00-02_RFP_Exhibits.dwg

10/28/2022 3:29 PM By: Connie Yi Z:\PM-01\Task 130 00-02\Drawing Active\00-02_RFP_Exhibits.dwg

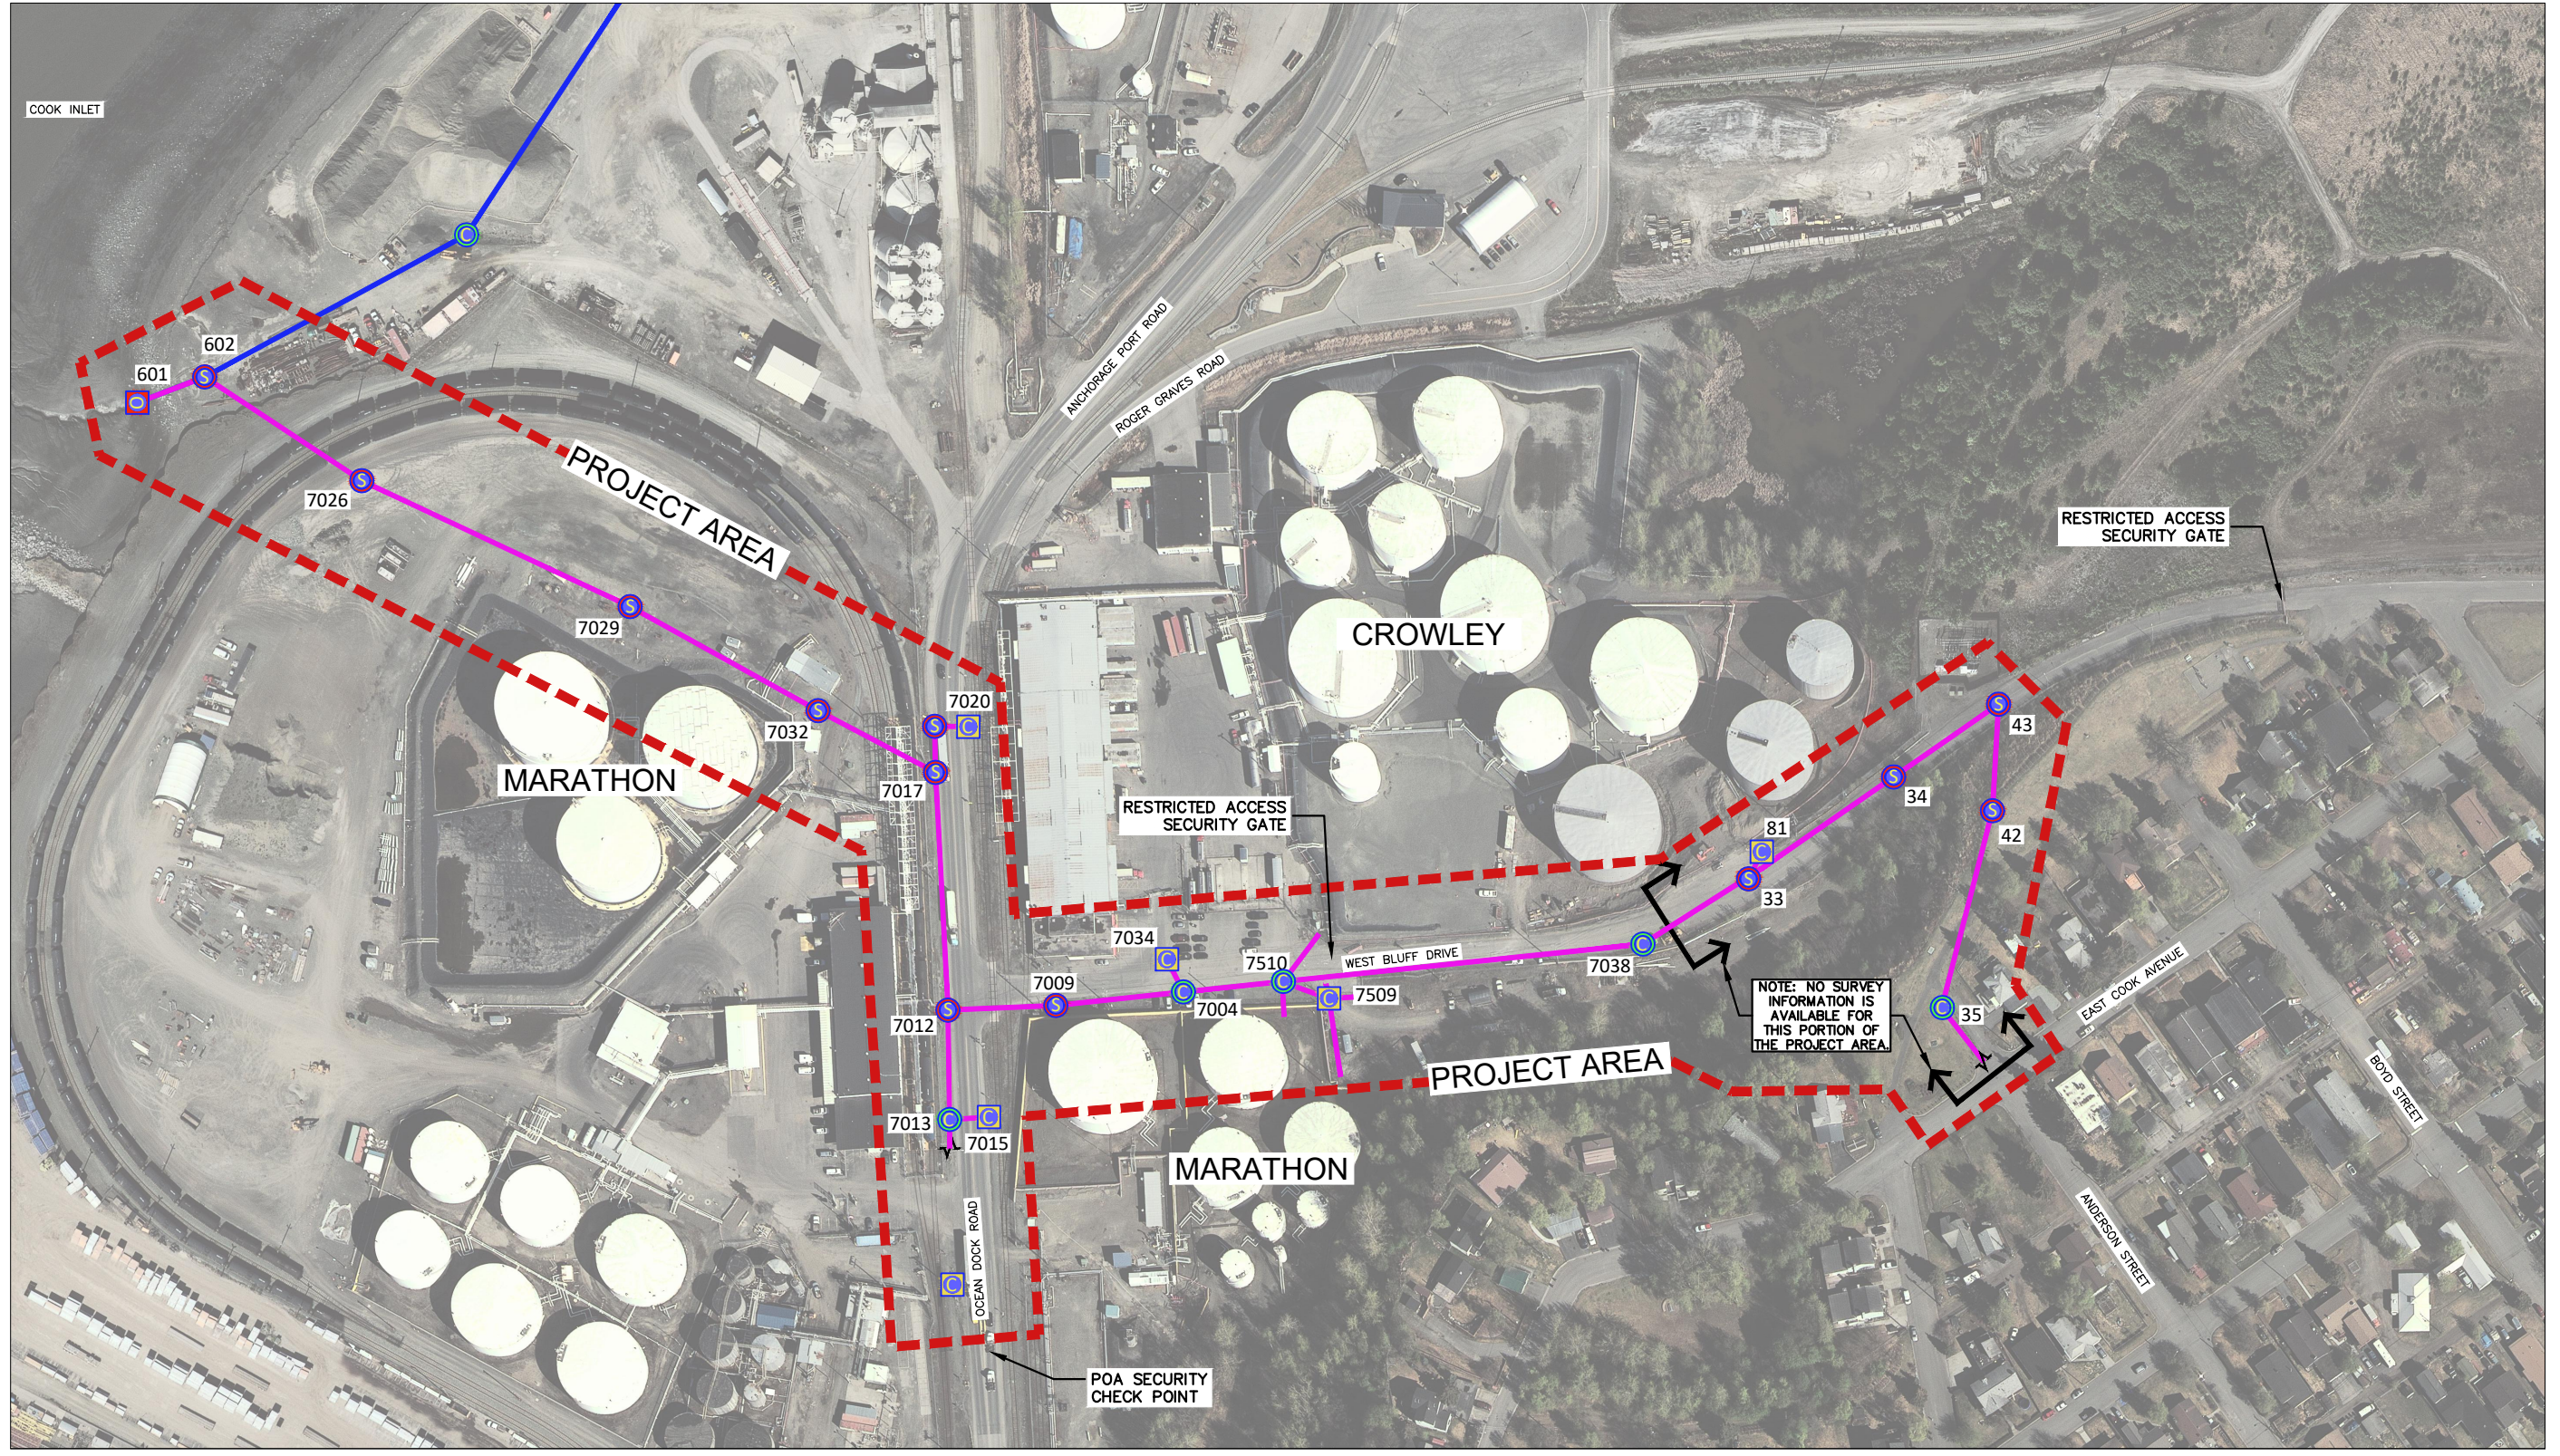


LEGEND

- STORM DRAIN MANHOLE
- CATCH BASIN MANHOLE
- OUTFALL
- STORM DRAIN CATCH BASIN
- MOA STORM DRAIN SYSTEM
- POA STORM DRAIN PIPE
- PROJECT AREA

ABBREVIATIONS

- MOA MUNICIPALITY OF ANCHORAGE
- POA PORT OF ALASKA

 MUNICIPALITY OF ANCHORAGE 4700 ELMORE ANCHORAGE, AK 99507	PROJECT MANAGEMENT & ENGINEERING DEPARTMENT			
	STORM DRAIN SYSTEM WEST BLUFF DRIVE / OCEAN DOCK ROAD AREA STORM DRAIN IMPROVEMENTS			
SCALE: H: 1" = 100'	DATE: 10/2022	GRID: SW1130	SHEET: 3 of 3	

