








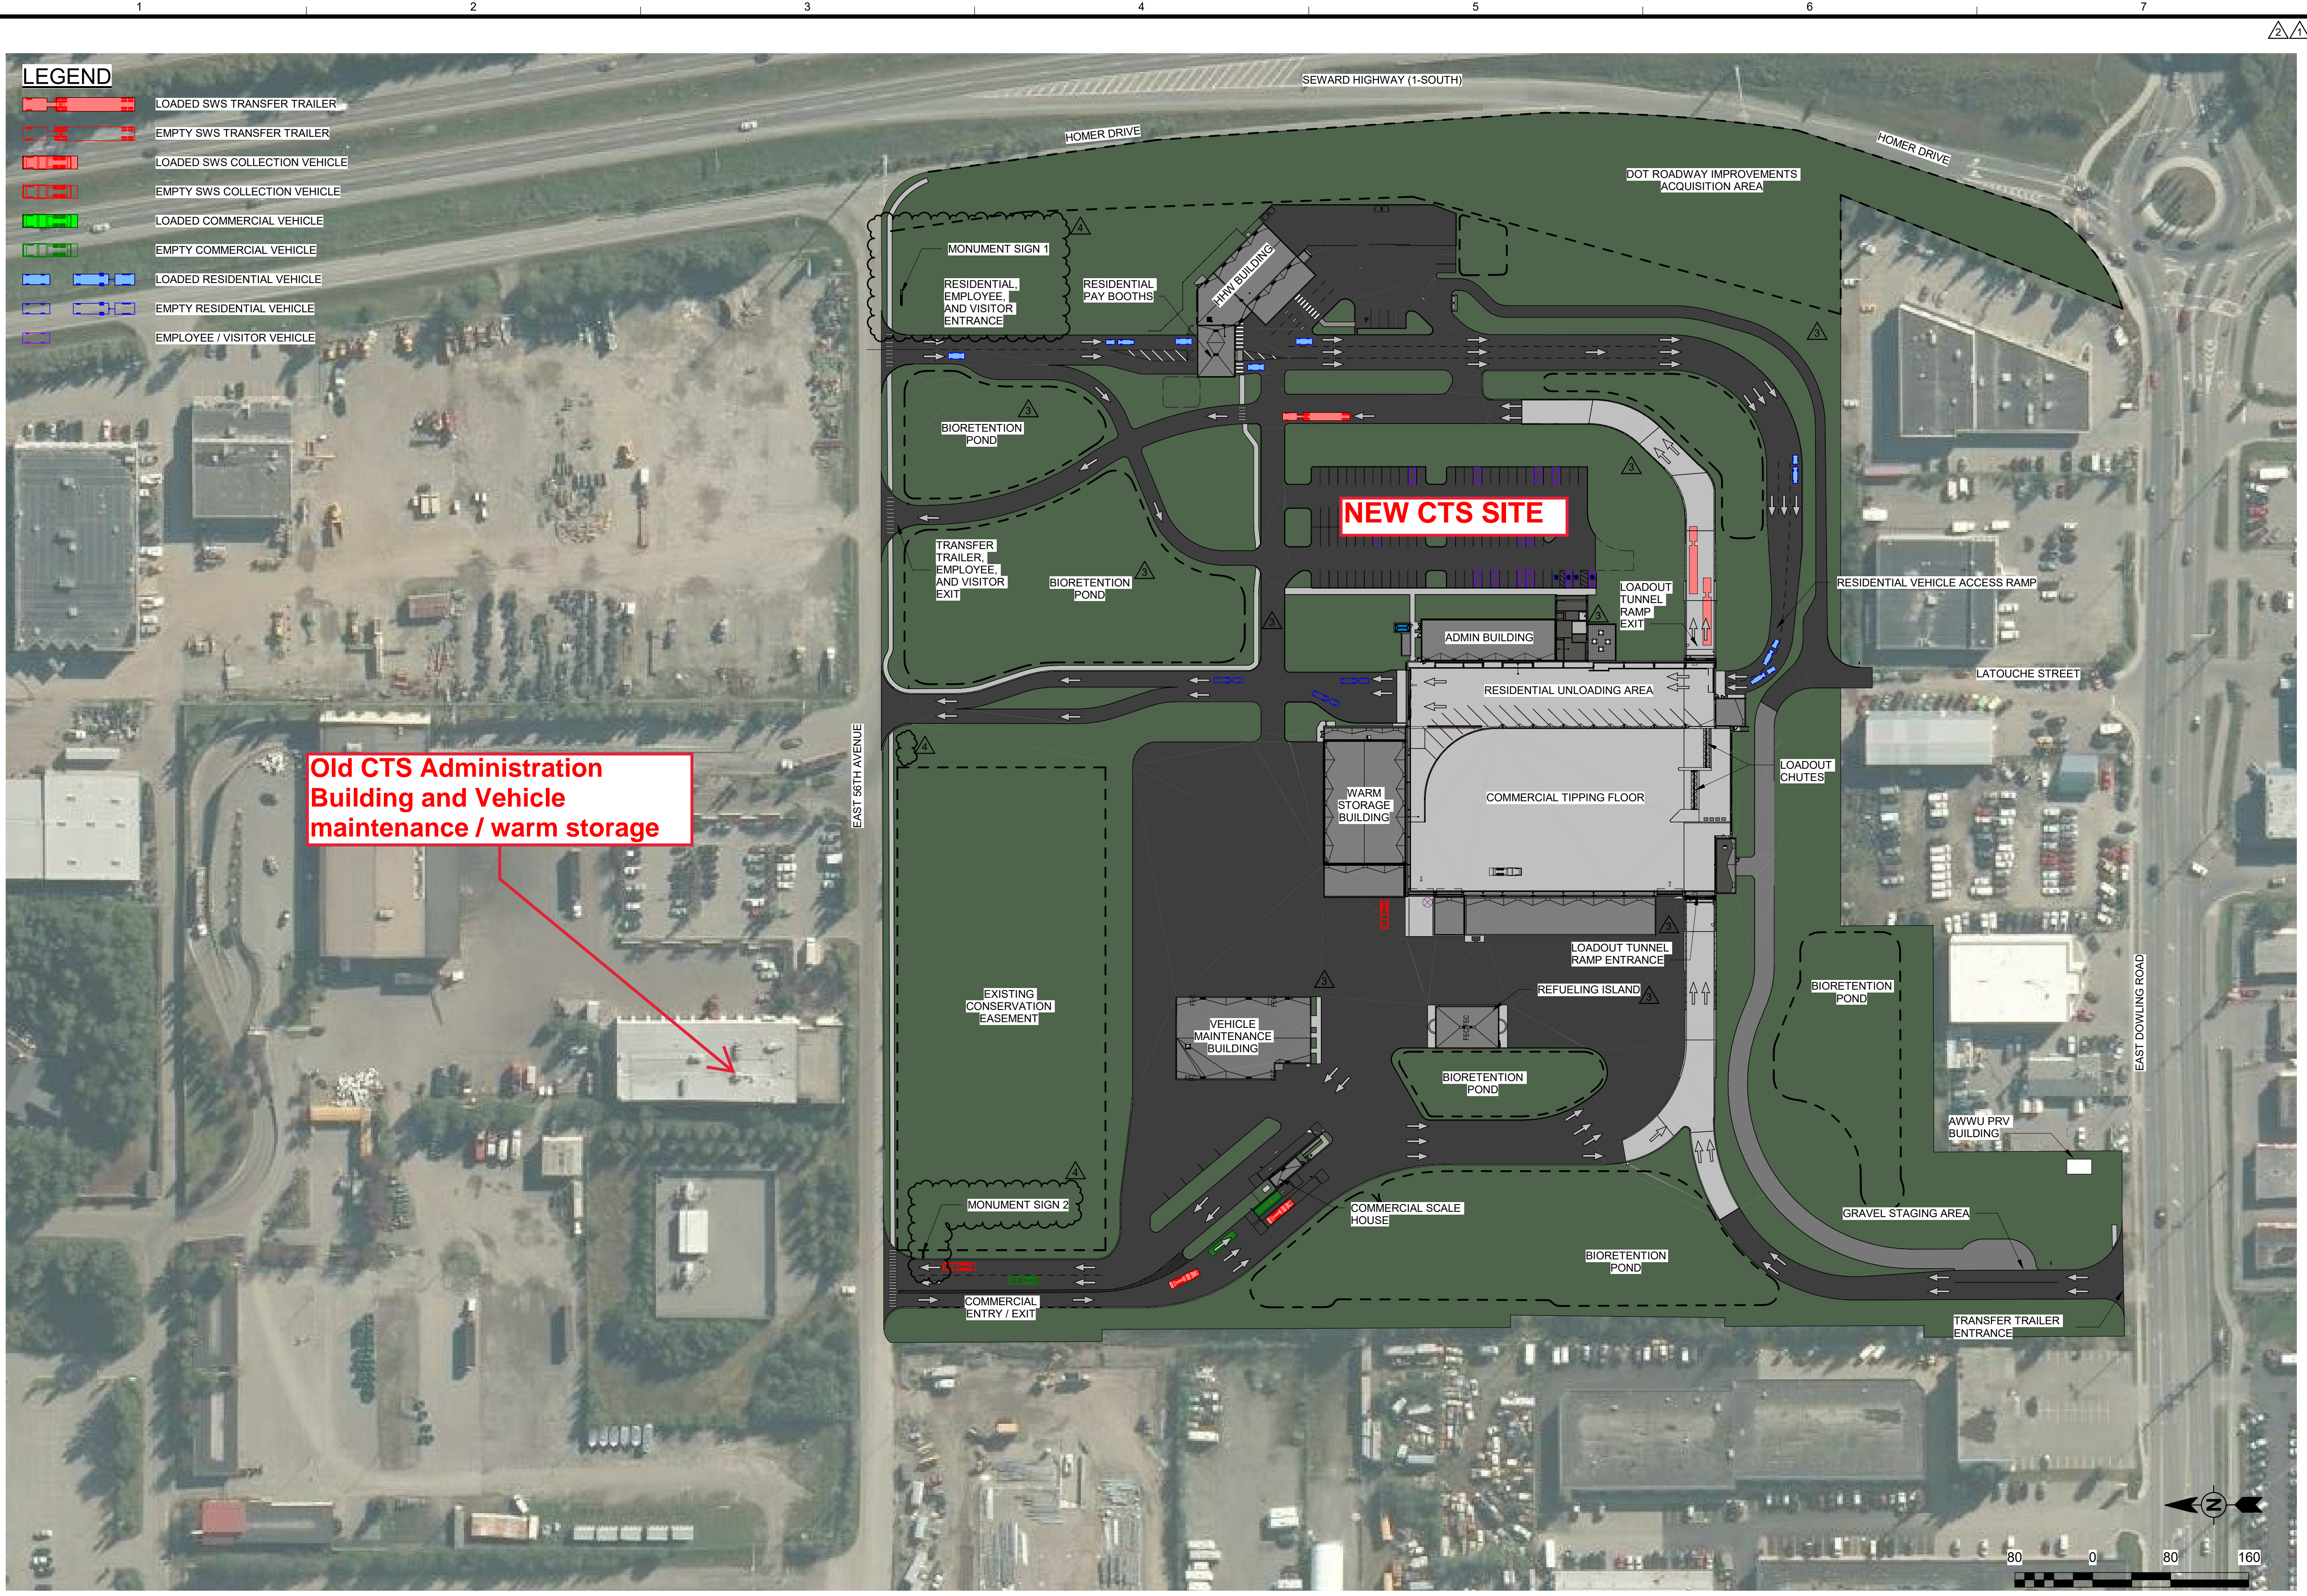



1 2 3 4 5 6 7


**LEGEND**

-  LOADED SWS TRANSFER TRAILER
-  EMPTY SWS TRANSFER TRAILER
-  LOADED SWS COLLECTION VEHICLE
-  EMPTY SWS COLLECTION VEHICLE
-  LOADED COMMERCIAL VEHICLE
-  EMPTY COMMERCIAL VEHICLE
-  LOADED RESIDENTIAL VEHICLE
-  EMPTY RESIDENTIAL VEHICLE
-  EMPLOYEE / VISITOR VEHICLE



**Old CTS Administration Building and Vehicle maintenance / warm storage**

AECL1177  
  
**TETRA TECH**  
 3800 Centerpoint Drive  
 Suite 602  
 Anchorage, AK 99503  
 www.tetra-tech.com

AECL848  
  
**DOWL**  
 WWW.DOWL.COM  
 4041 B Street  
 Anchorage, Alaska 99503  
 907-562-2000

ASI-2  
  
 APRIL 21, 2021



MARK	DATE	DESCRIPTION	BY
1	11/25/20	ASI-1	
2	12/21/20	65% W/P3	
3	2/12/21	IFC	
4	4/21/21	ASI-2	

MUNICIPALITY OF ANCHORAGE  
 SOLID WASTE SERVICES  
 VOLUME 1 ONLY  
**SITE PLAN**

PROJ:	200-93602-19002
DESN:	JOB
DRWN:	TH
CHKD:	MMB

**G004**

4/16/2021 3:35:45 PM BIM\_360/1200-93602-19002 Anchorage SWTS/93602-SITE-A-2019.rvt



SCALE: 80'-0" = 1'-0"

Bar measures 1 inch, otherwise drawing is not to scale