



4/22/2021 7:37:37 AM - \\ANAC-FS\ANAC-PROJECTS\60163112-0165CAD\CIVIL\PROJECTS\130-STAGING AND LAYDOWN.DWG - WHITLEY MATTERN

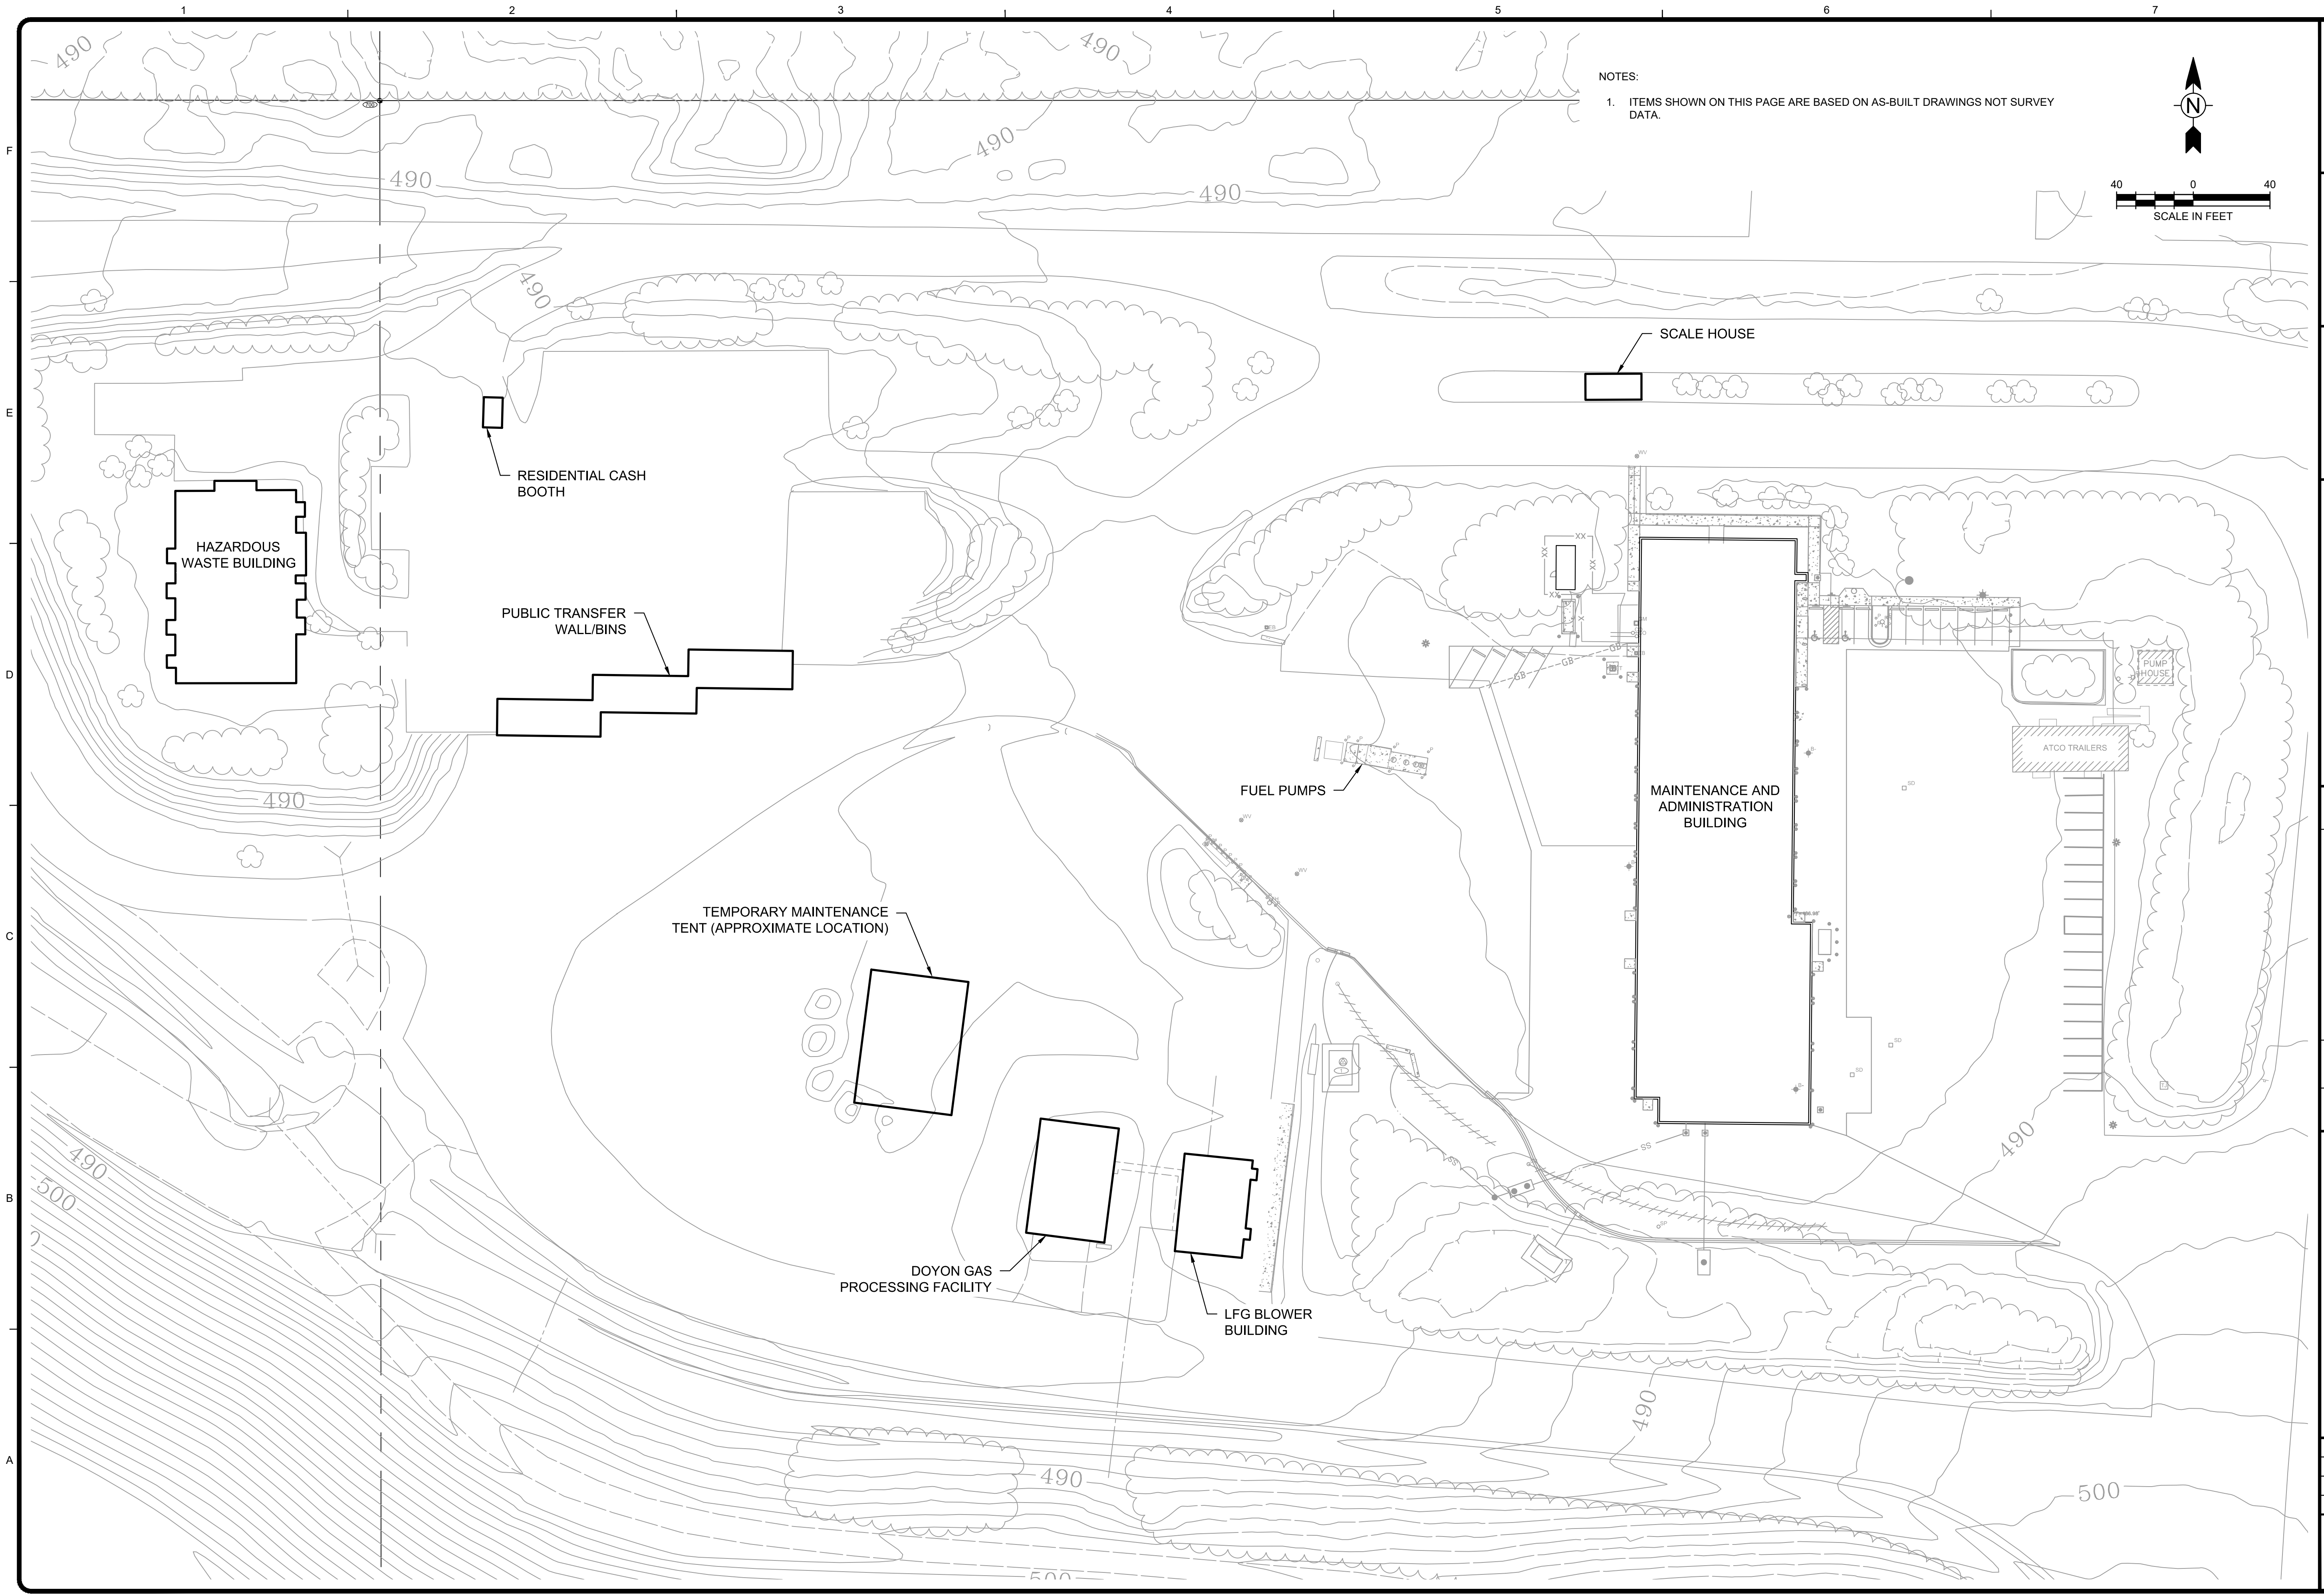

NOTES:

- 1. ITEMS SHOWN ON THIS PAGE ARE BASED ON AS-BUILT DRAWINGS NOT SURVEY DATA.

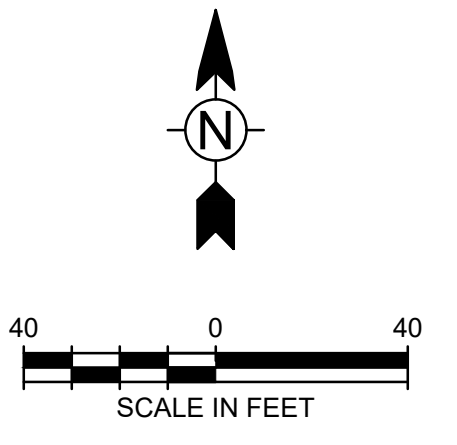



AECL1177

**TETRA TECH**  
3800 Centerpoint Drive  
Anchorage, AK 99503  
www.tetrattech.com

AECL848

**DOWL**  
WWW.DOWLCCOM

4041 B Street  
Anchorage, Alaska 99503  
907-562-2000

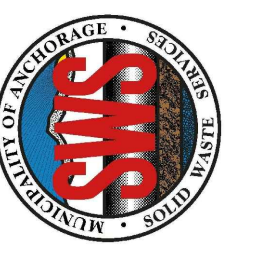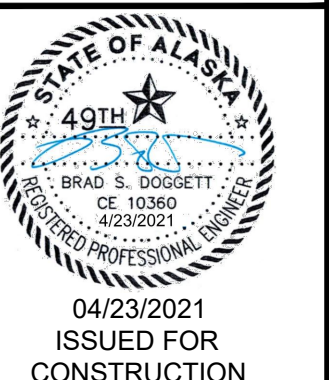

BY

MARK DATE DESCRIPTION

MARK	DATE	DESCRIPTION

MUNICIPALITY OF ANCHORAGE

SOLID WASTE SERVICES  
MAINTENANCE AND ADMINISTRATION  
BUILDING REPLACEMENT  
FACILITIES MAP

PROJ: 200-93602-20001

DESN: WRM/NMC

DRWN: WRM

CHKD: BSD

C-140